



Aquastrip Or
Equivalent And
Approved Joint
Sealant

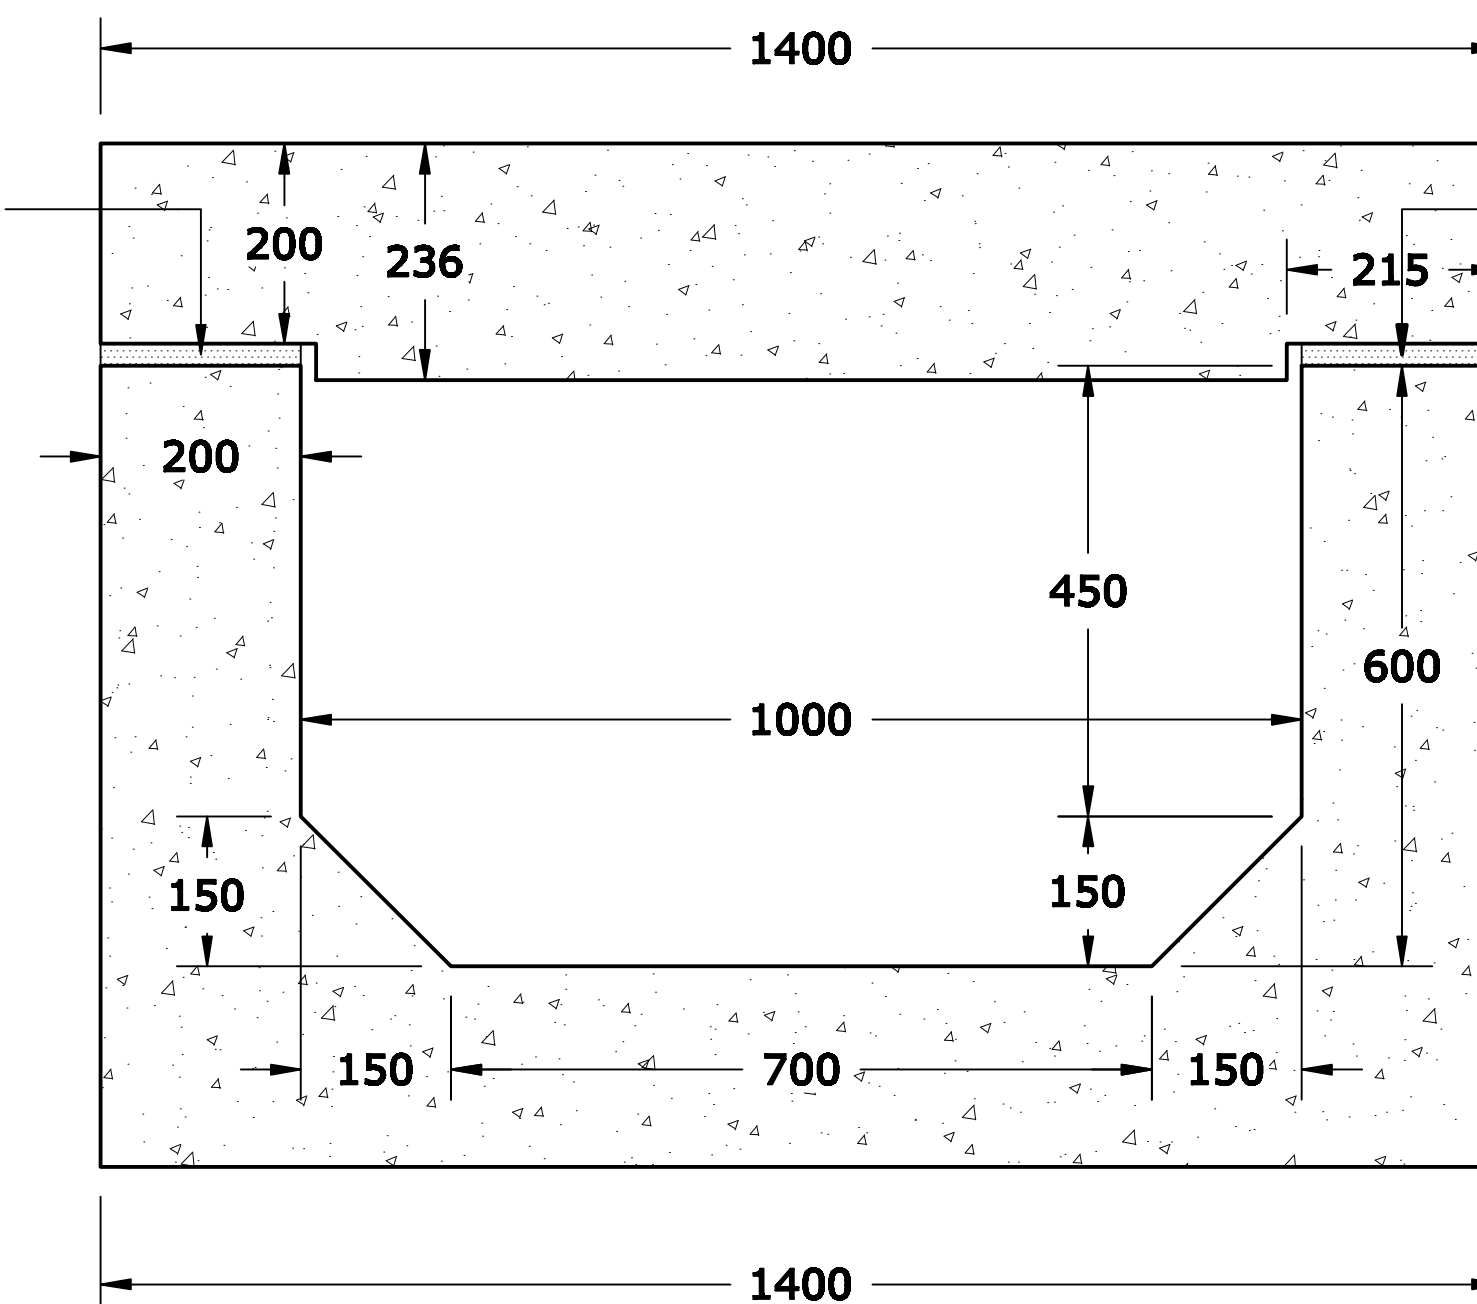


Aquastrip Or
Equivalent And
Approved Joint
Sealant


TYPICAL SECTION:
SCALE: 1:15

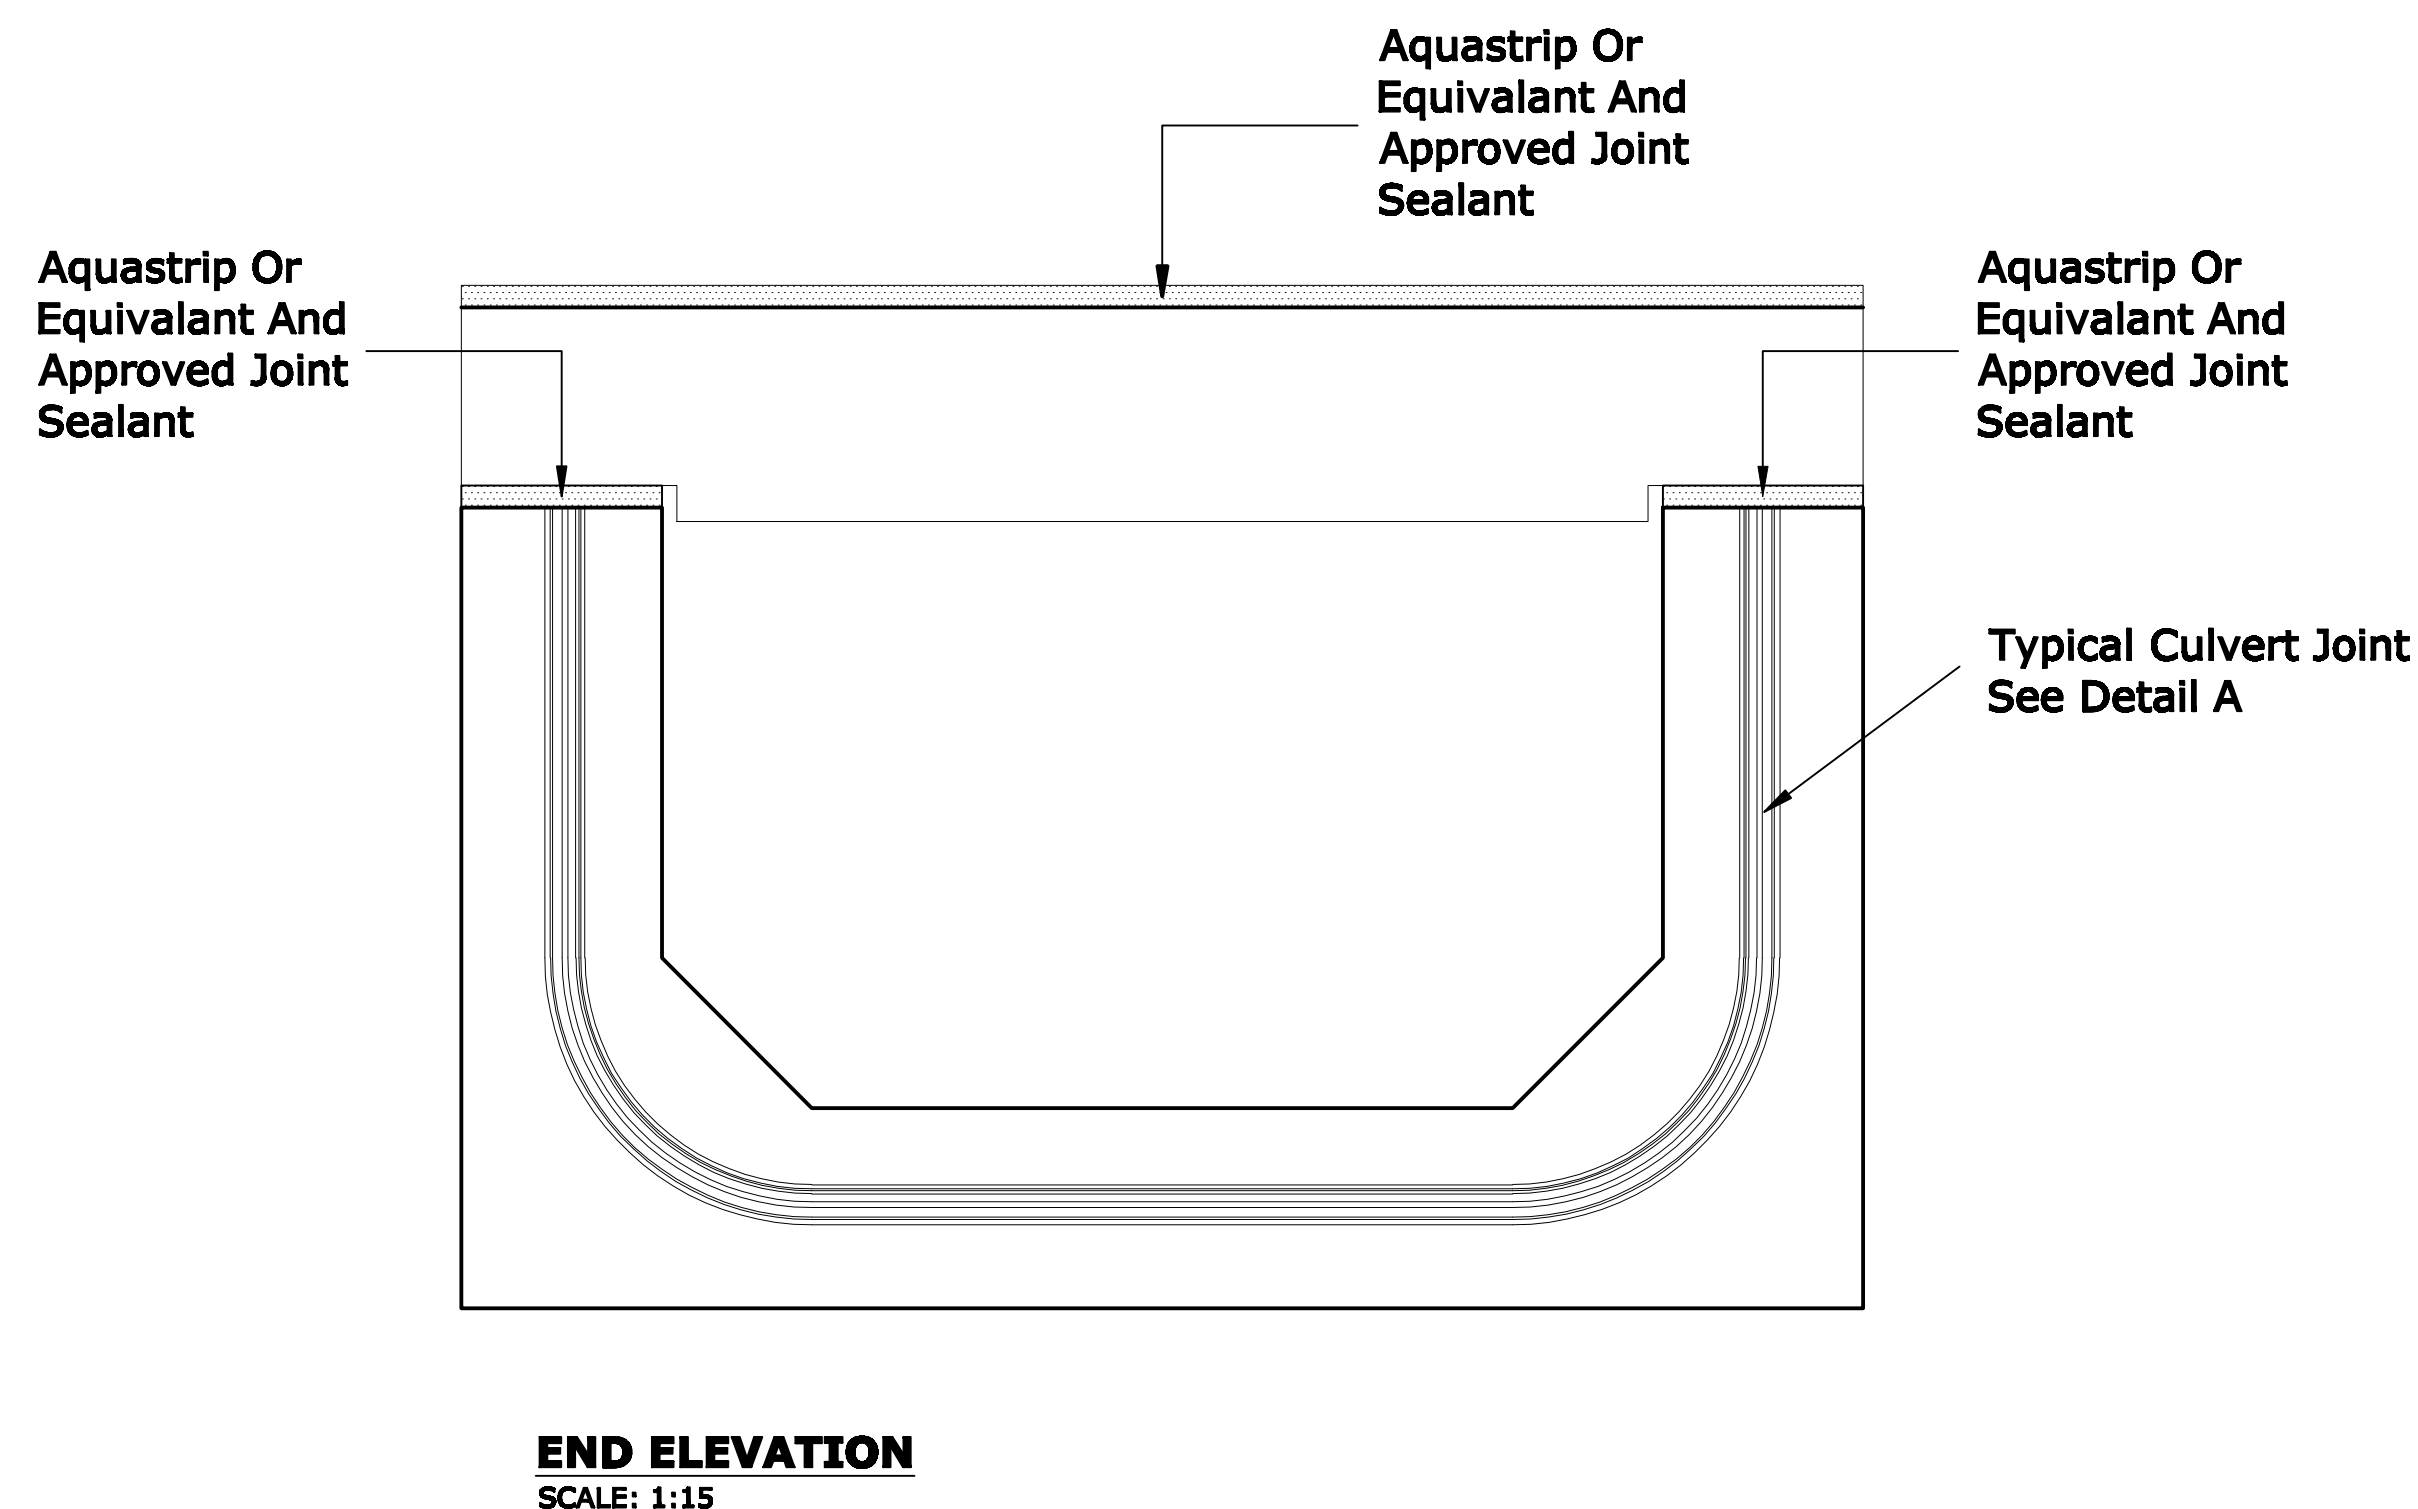

UNIT WEIGHTS:
DUCT UNIT: 2.6 T
ROOF SLAB: 1.5 T

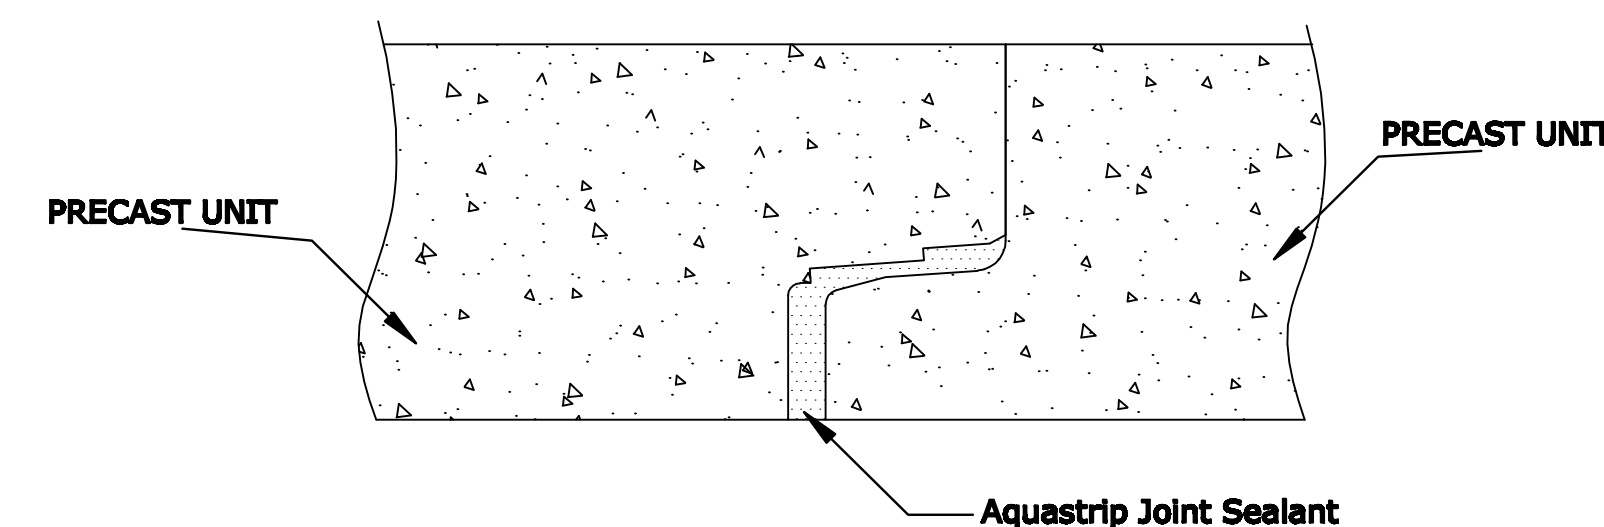

SEALANT DETAIL

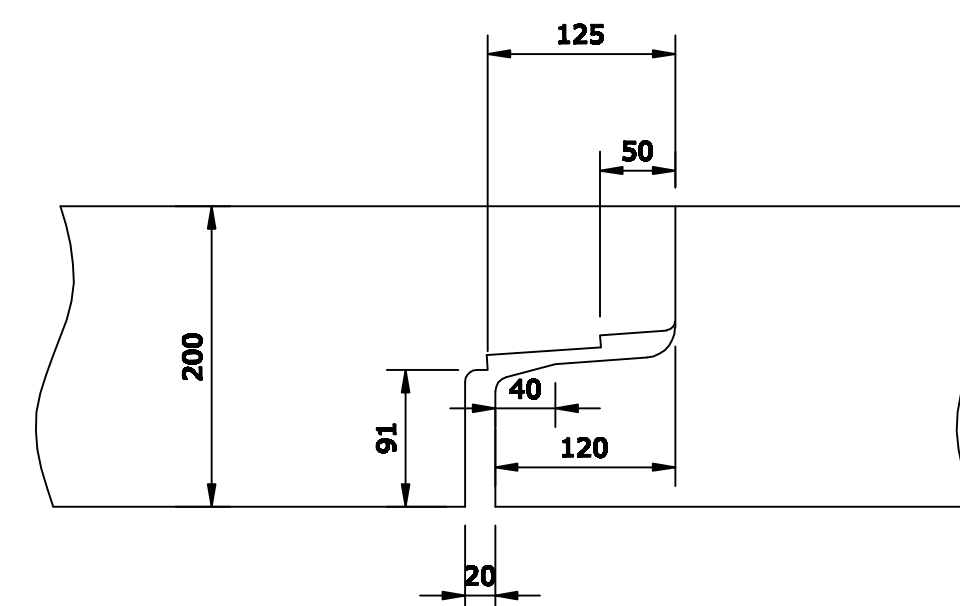


Detail A - JOINT DETAIL

GENERAL NOTES

NOTES

- 1/ Concrete strength at 28 days to be 35N/mm²
- 2/ Steel reinforcements to B.S. 4449
- 3/ Concrete cover to be minimum 40mm.
- 4/ UNIT WT. = Duct 2.6 T; Cap = 1.5 T

Revision	Description	By	Date
Drumderry Aggregate Ltd. T/s			
 Drumderry, Bunclody, Co. Wexford Ph: +353 5393 77720; fax: +353 5393 76330 info@drumderryagg.ie; www.drumderryagg.ie			
Project/Customer: Mc Donald Construction			
Location: Danone Wexford			
Dwg Title: Services Chamber – 600 x 1000			
Scale: AS SHOWN	Date: 25/04/2012	Status: Approval	
Drawn by: K.S.	Job No.: DF12	Dwg No.: C01	Rev.: A
Drawings, Specifications, Design Calculations & Measurements supplied by Drumderry Precast/Drumderry Aggregate Ltd. are copyright and shall not be used, copied or issued to third parties for the purposes of design or procurement of alternative quotations except with the written consent of Drumderry Precast/Drumderry Aggregate Ltd.			